
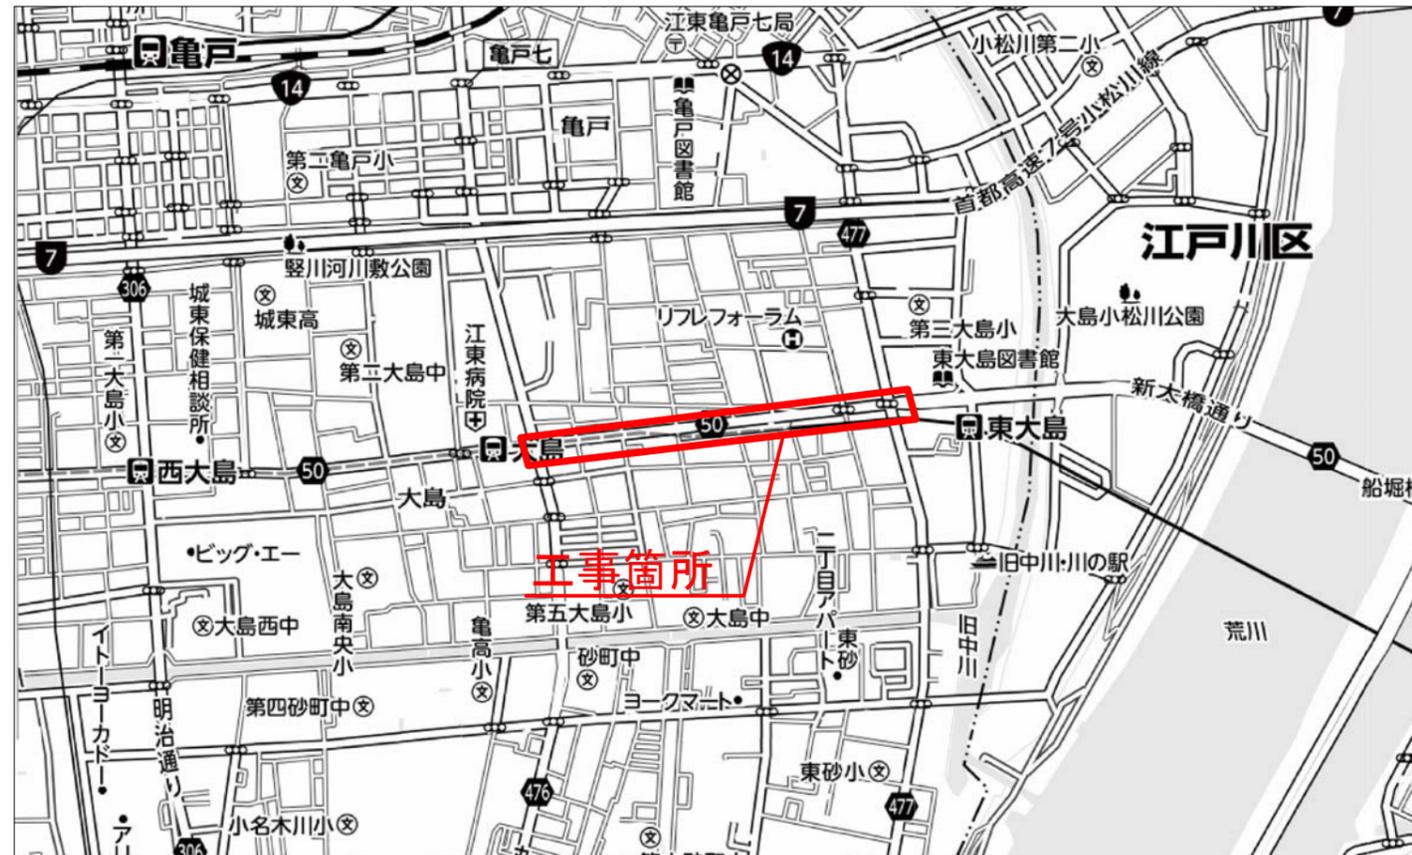


案内図 S=1:750 (S=1:1500)

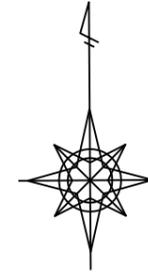

施工延長 L=753.04m (L側)
L=751.57m (R側)